



Notes

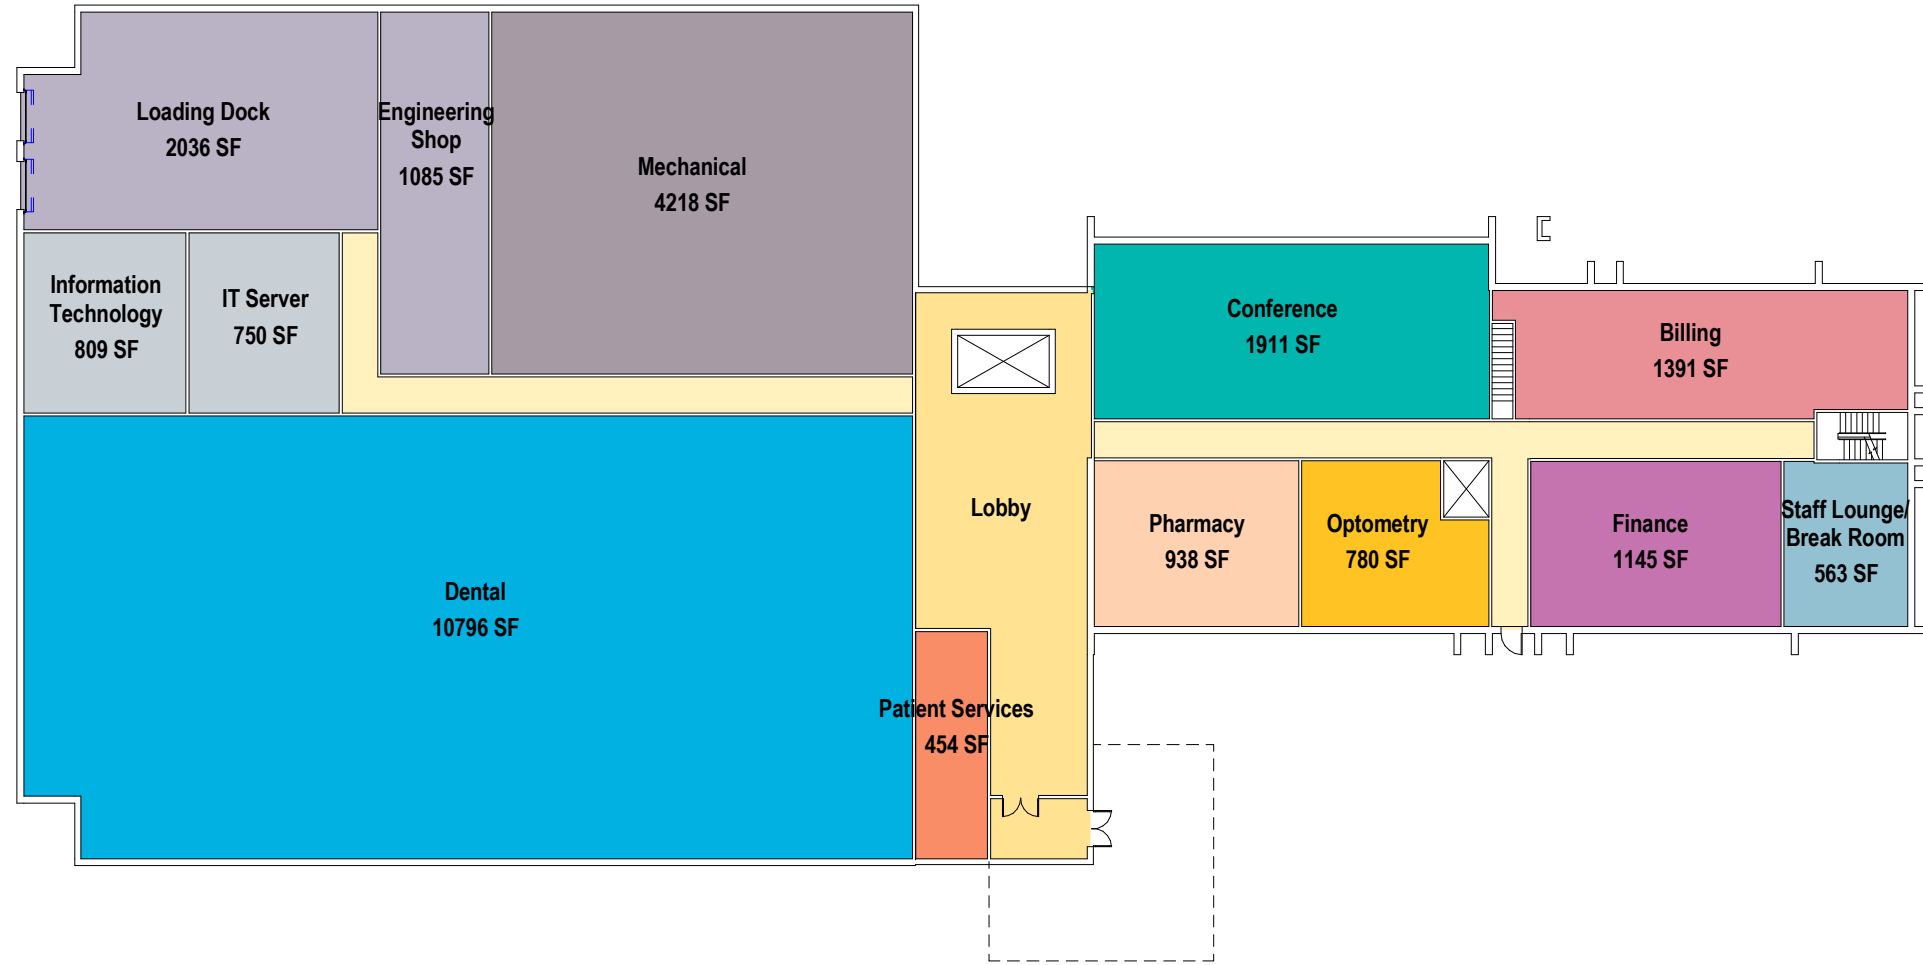

**Community Health Connections**

275 Nichols Road  
Fitchburg, MA 01420  
t: 978.878.8300  
f: 978.665.5922

**Community Health Connections**

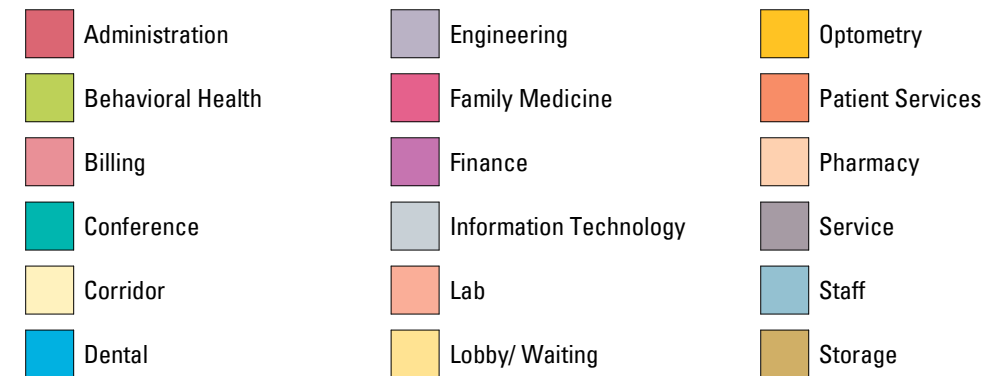

**Project Number** 1915.999 **Scale** 1/32" = 1'-0"

**Date** 19 February 2010 **Issue** CHC Resubmission

**Title** Ground Level Plan