



Notes

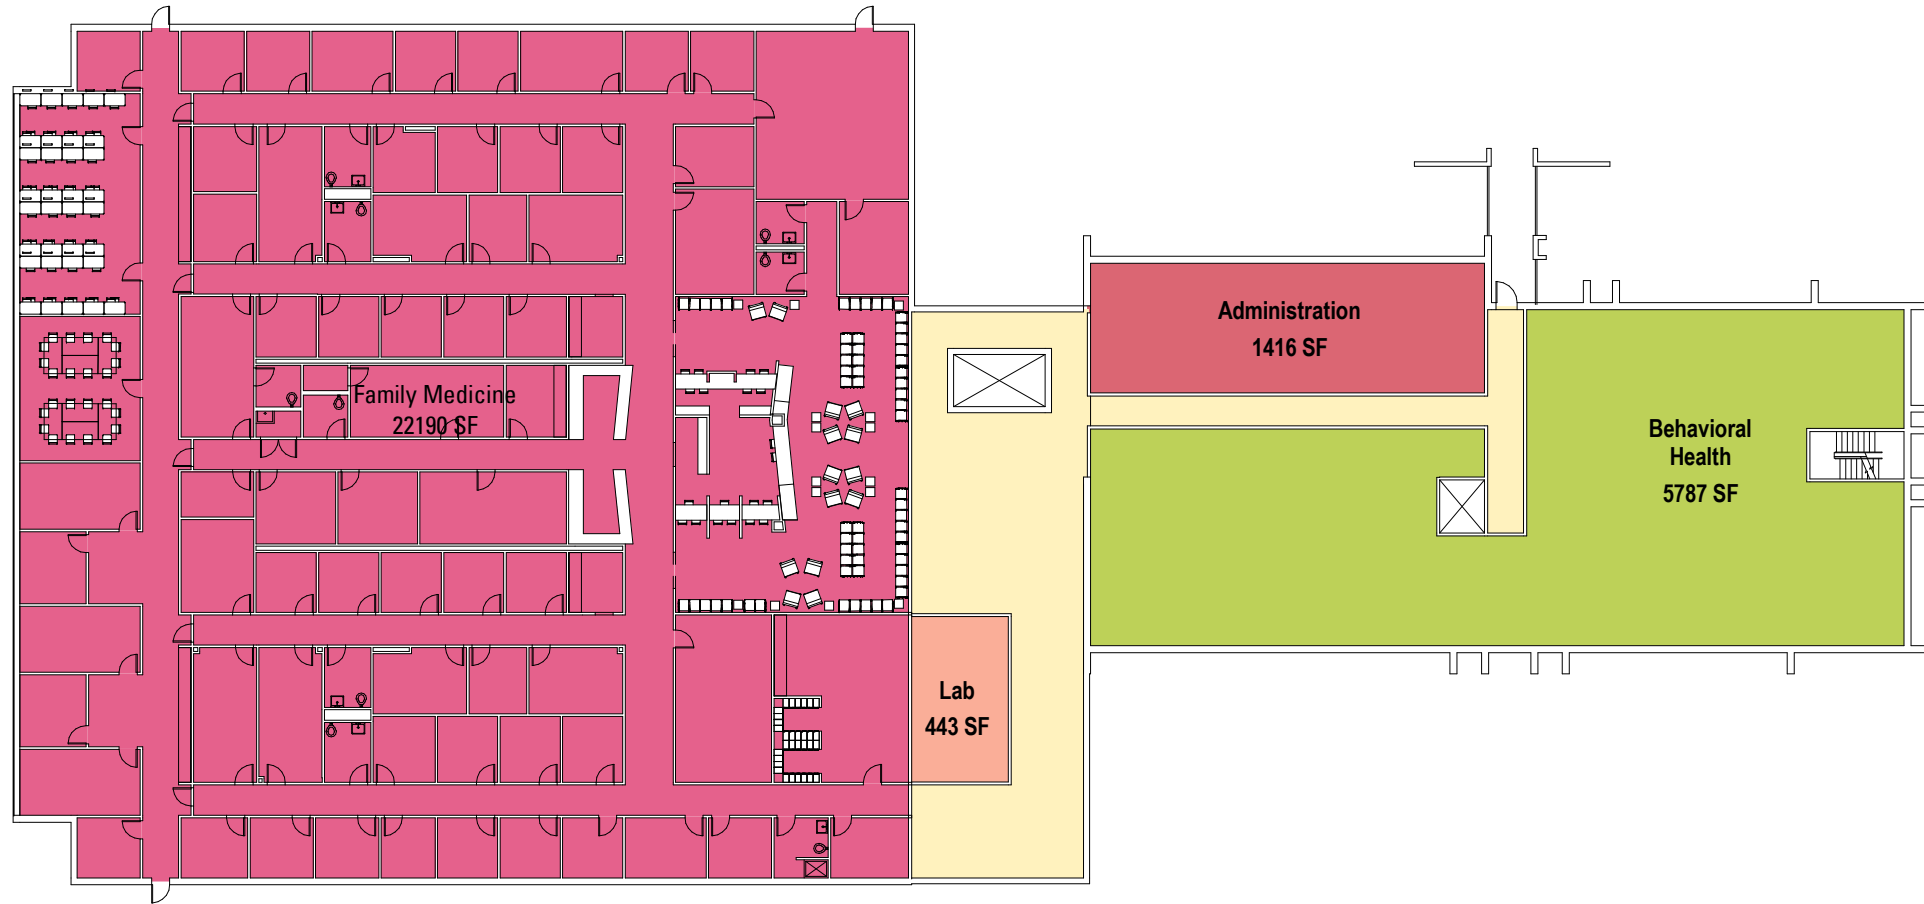

Community Health Connections

275 Nichols Road
Fitchburg, MA 01420
t: 978.878.8300
f: 978.665.5922

Community Health Connections

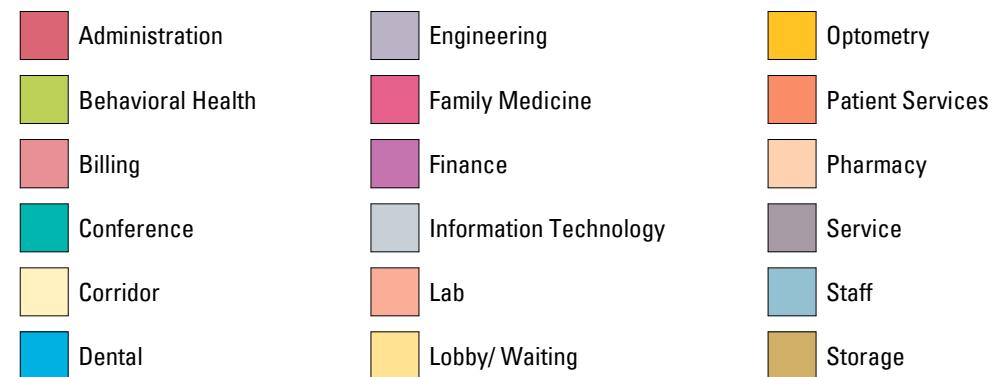

Project Number 1915.999 **Scale** 1/32" = 1'-0"

Date 19 February 2010 **Issue** CHC Resubmission

Title
Upper Level Plan